


LEVEL ONE FLOOR PLAN

SCALE: 3/16" = 1'-0"

NO.	DATE	DESCRIPTION	BY
6-15-07		PRELIMINARY USE PERMIT	


SIX SIGMA RANCH AND WINERY
 13372 SPRUCE GROVE ROAD
 LOWER LAKE, CALIFORNIA

MULTI PURPOSE BUILDING:
LEVEL ONE FLOOR PLAN

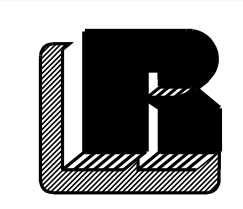

RUZICKA ASSOCIATES
 CONSULTING ENGINEERS
 CIVIL ENGINEERING PLANNING SURVEYING
 P.O. BOX 1189 2495 PARALLEL DRIVE
 LAKEPORT, CA. 95453 (707) 263-6155
 FAX (707) 263-0768

DRAWN BY:	DDD	DATE:	OCT. 3, 2008
CHECKED BY:	TAH	DRAWING NO.:	LEVEL ONE
JOB NO.:	05-6207	SHEET	A2 of 6

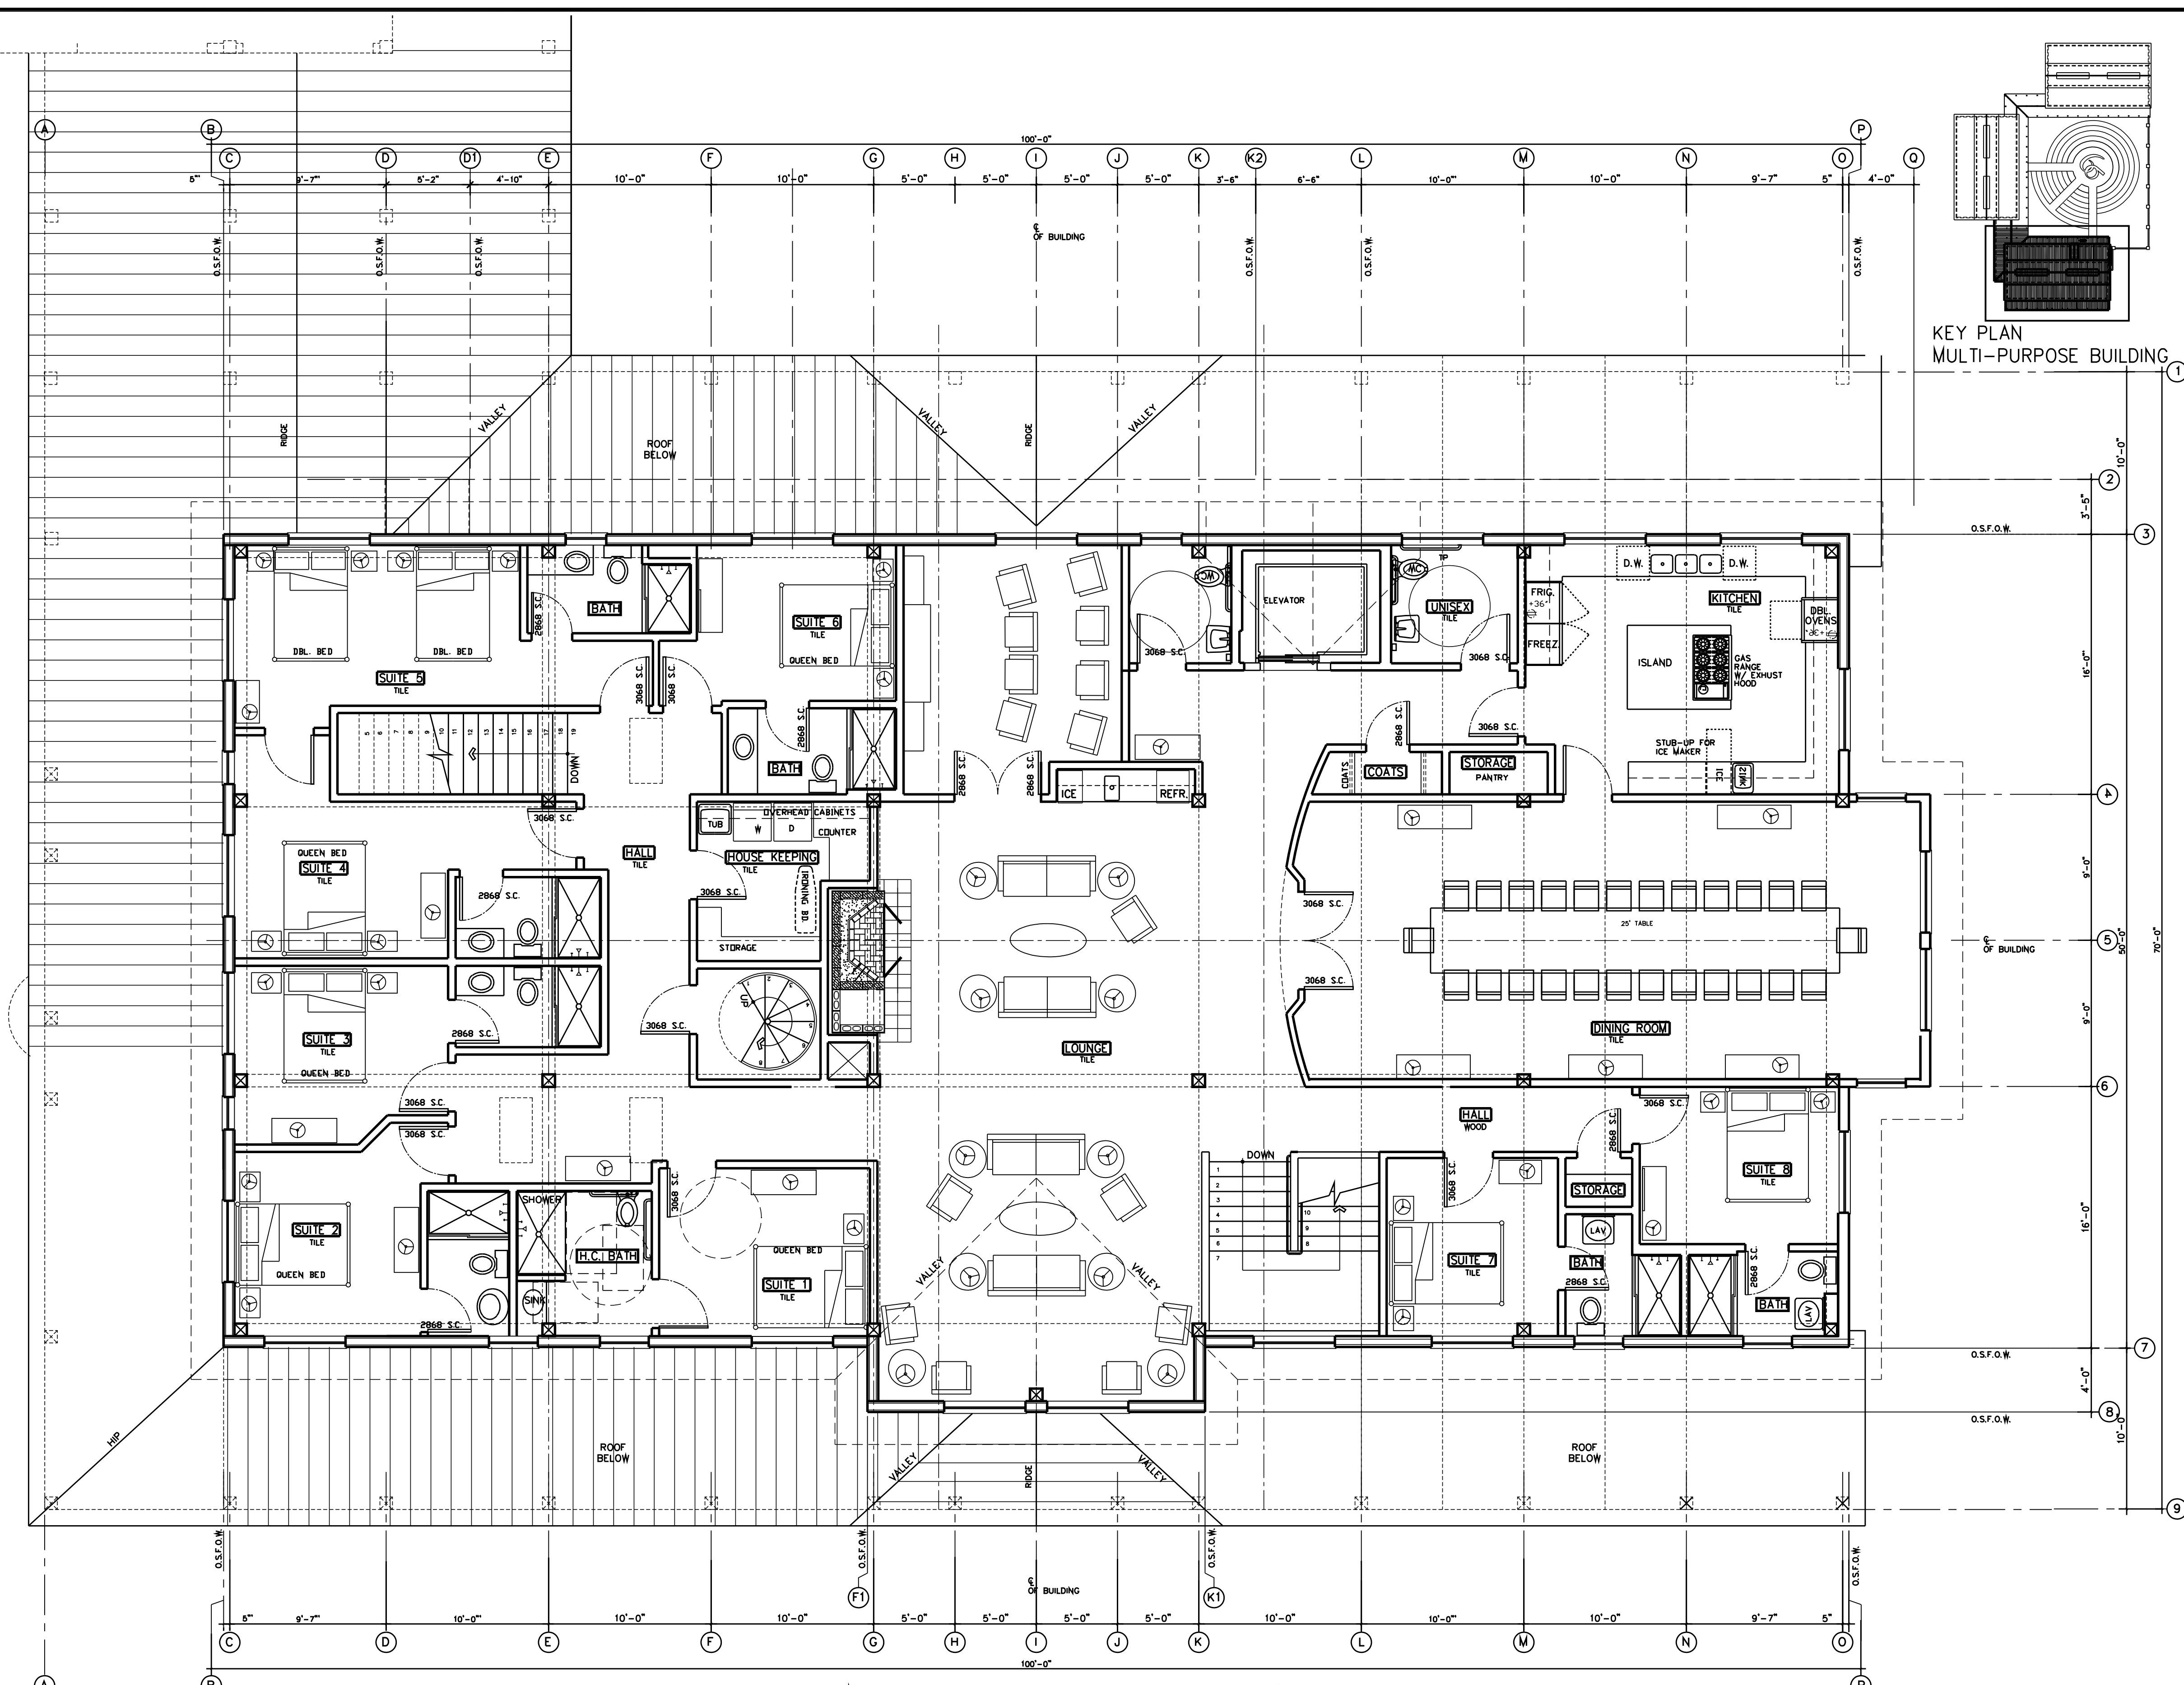

LEVEL TWO FLOOR PLAN


SCALE: 3/16" = 1'-0"



NO.	DATE	DESCRIPTION	BY
6-15-07		PRELIMINARY USE PERMIT	


SIX SIGMA RANCH AND WINERY
 13372 SPRUCE GROVE ROAD
 LOWER LAKE, CALIFORNIA

**MULTI PURPOSE BUILDING:
 LEVEL TWO FLOOR PLAN**

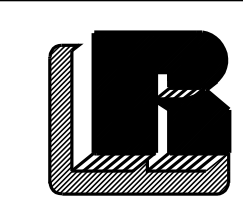


RUZICKA ASSOCIATES
 CONSULTING ENGINEERS
 CIVIL ENGINEERING PLANNING SURVEYING
 P.O. BOX 1189 2495 PARALLEL DRIVE
 LAKEPORT, CA. 95453 (707) 263-6156
 FAX (707) 263-0768

DRAWN BY:	DDD	DATE:	OCT. 3, 2008
CHECKED BY:	TAH	DRAWING NO.:	LEVEL TWO
JOB NO.:	05-6207	SHEET	A3 OF 6

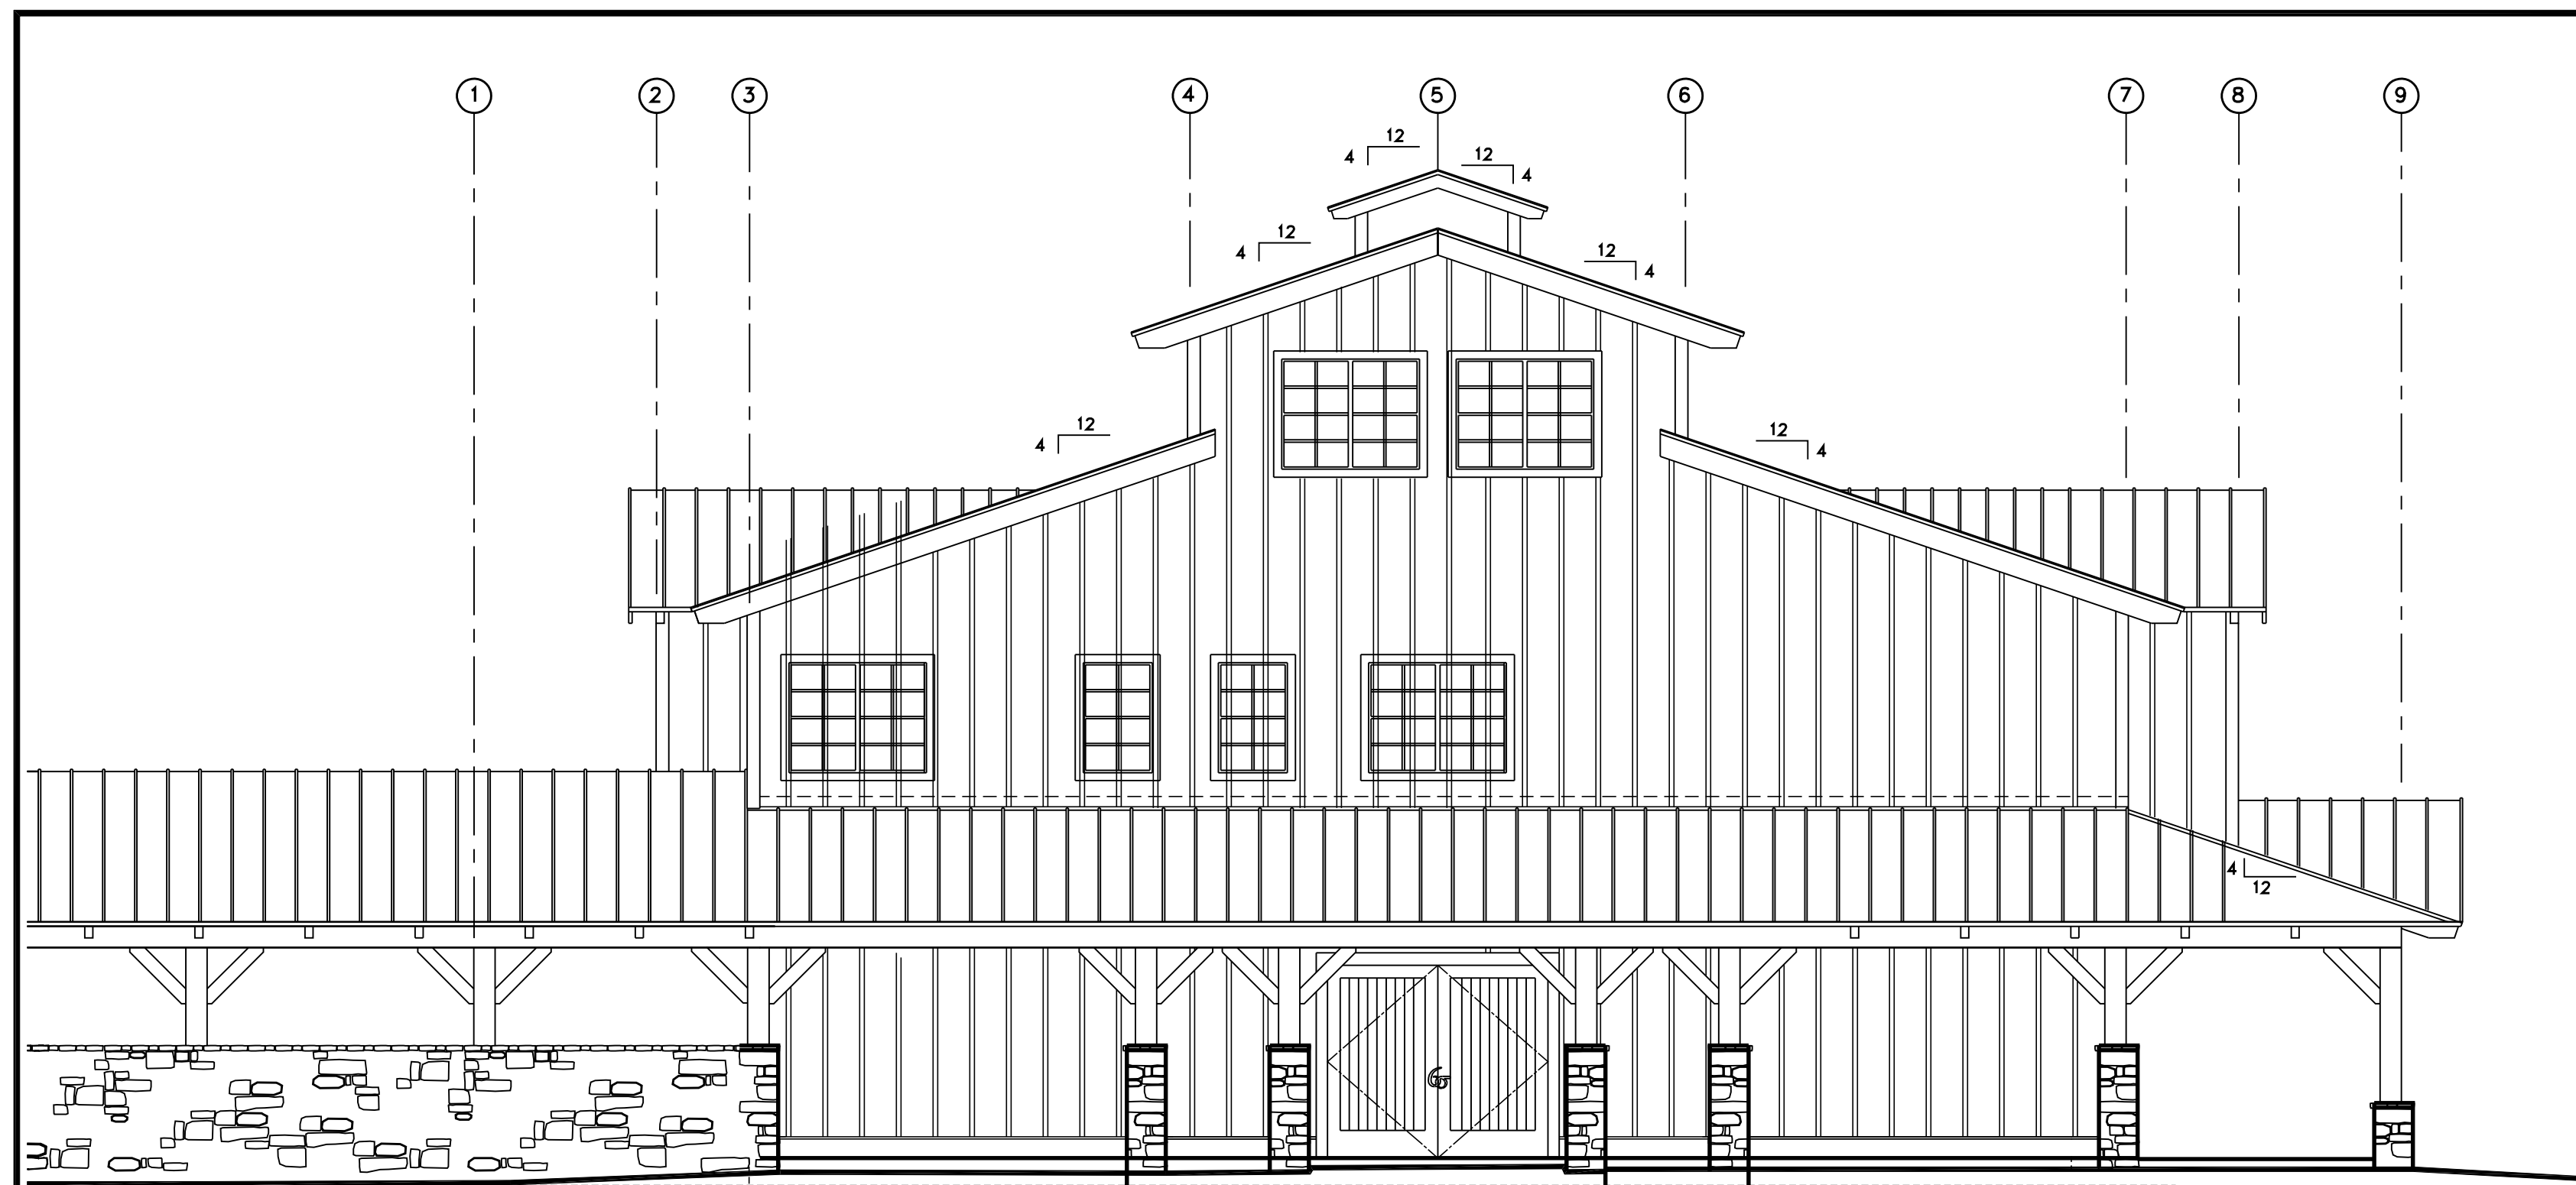


NORTH ELEVATION

BUILDING TWO - ROAD SIDE SCALE: 1/4" = 1'-0"

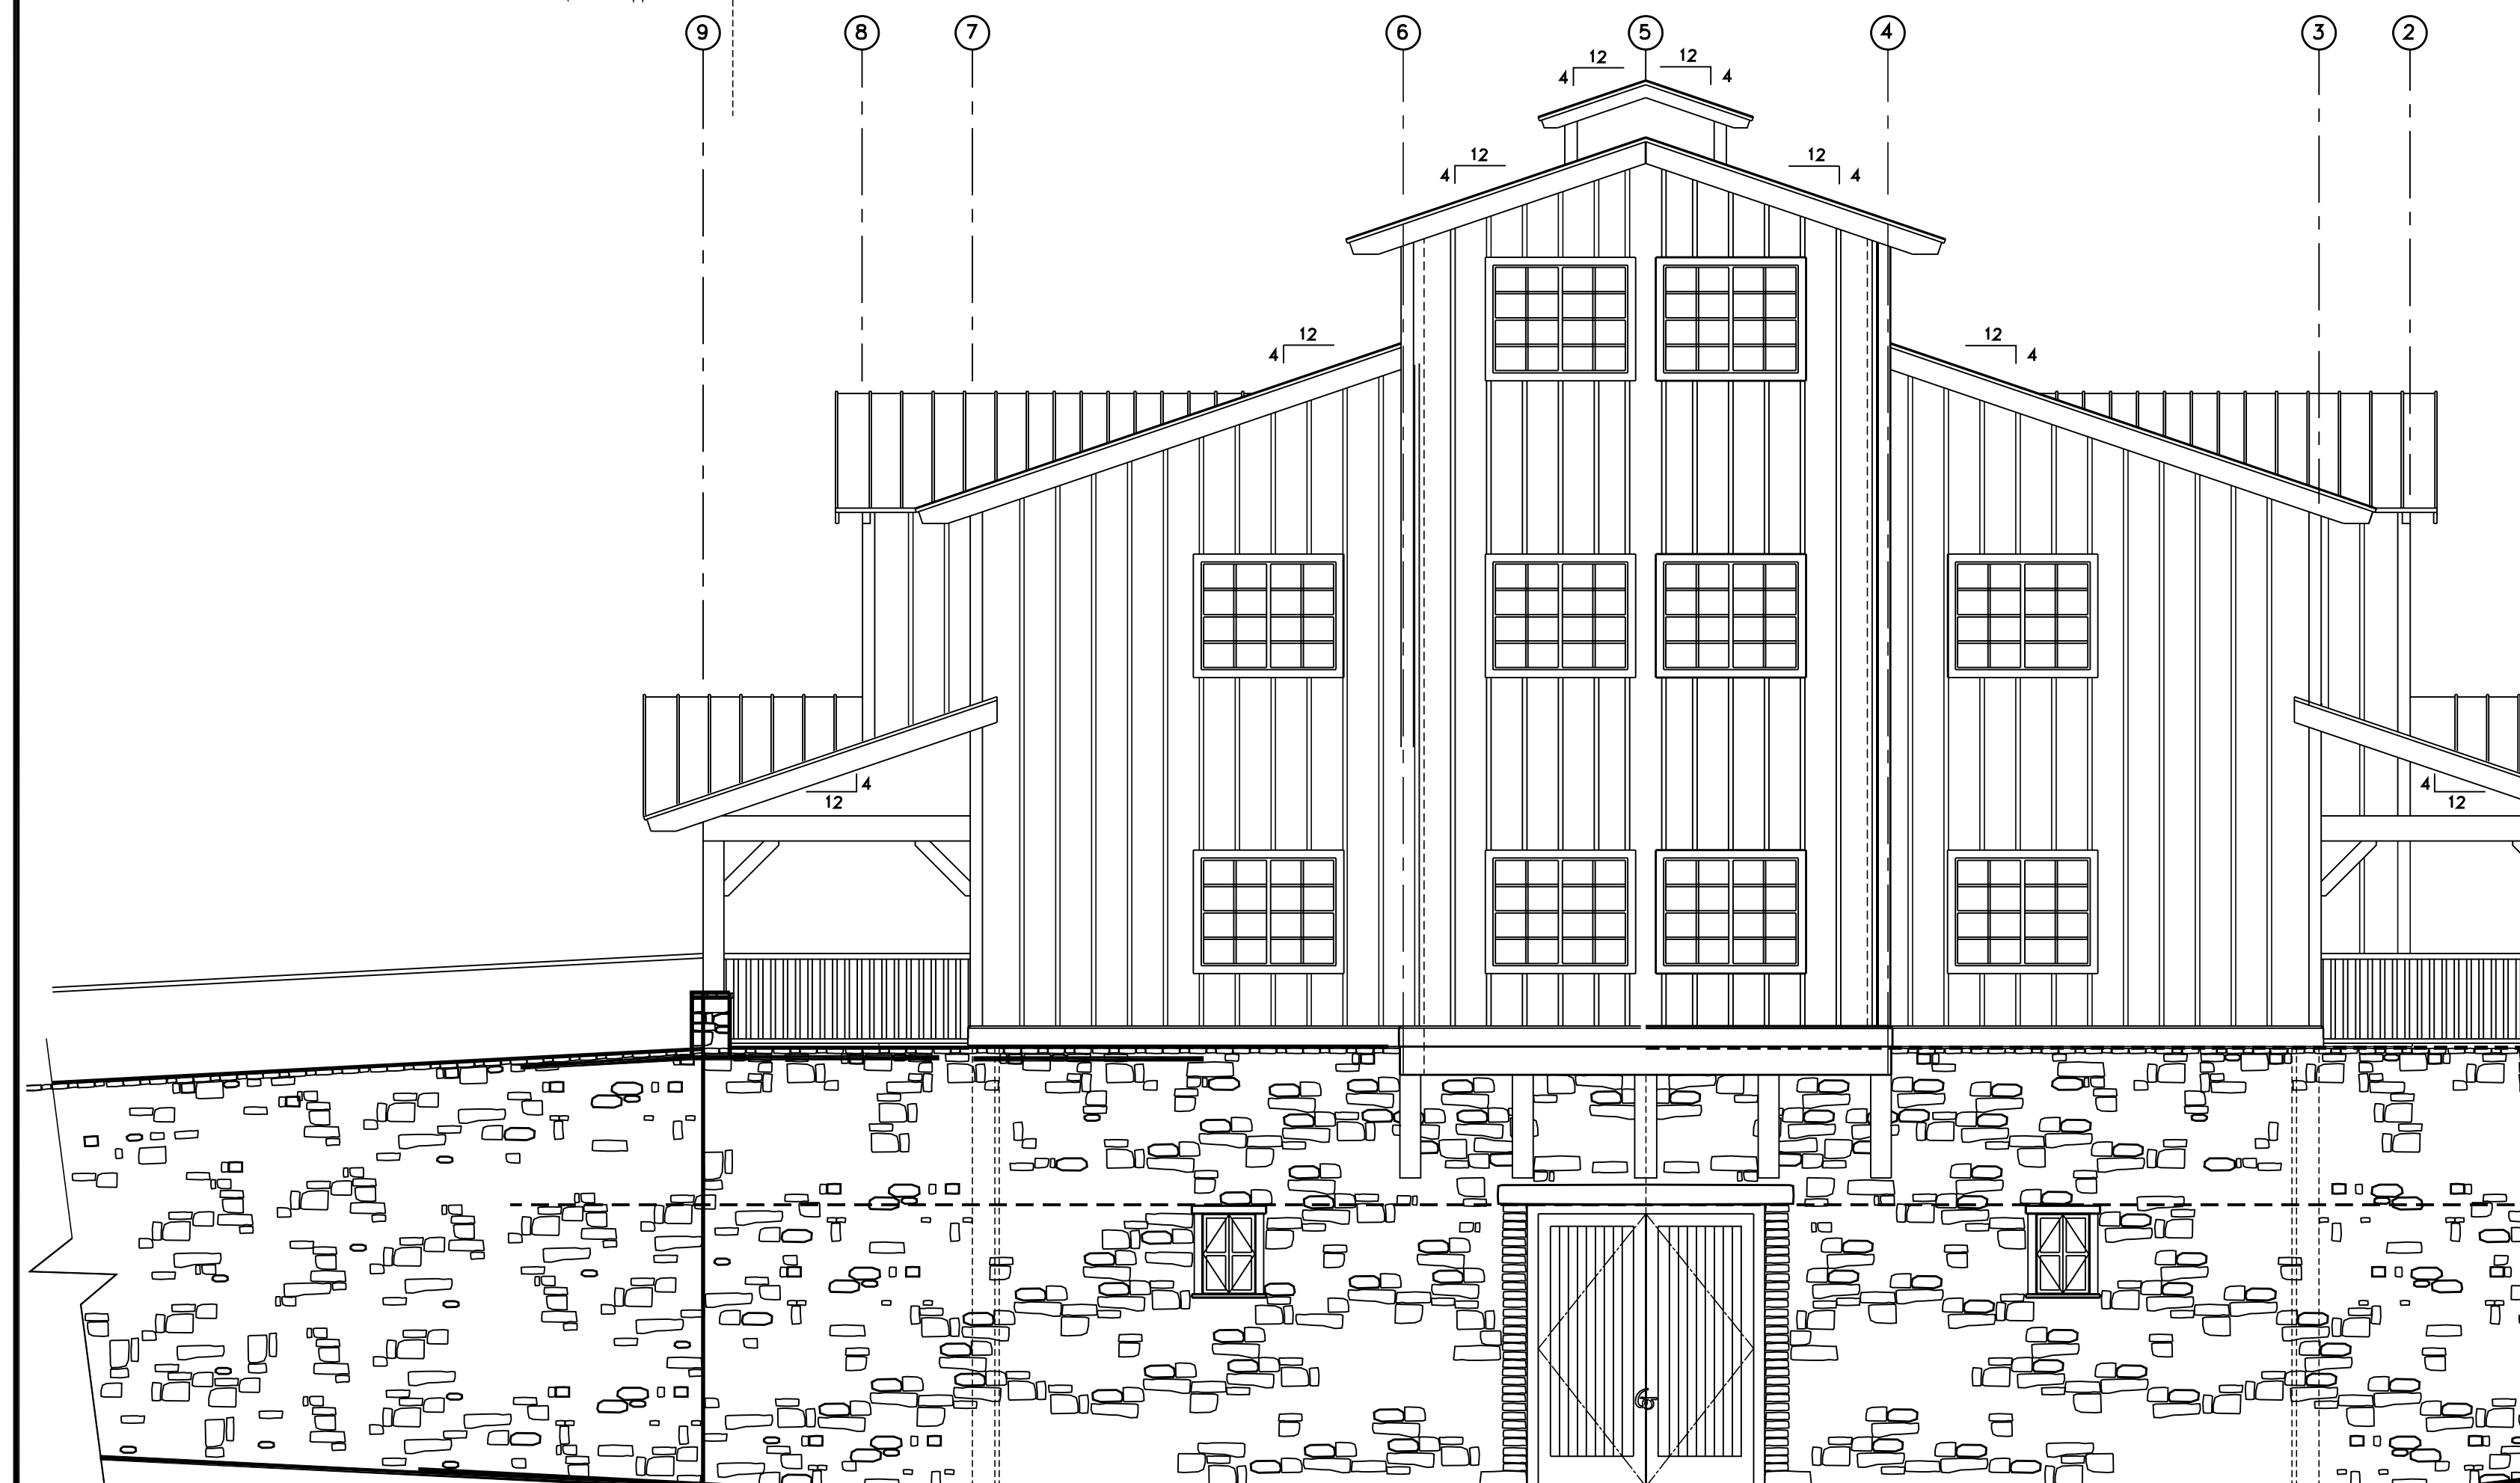

SOUTH ELEVATION

SCALE: 3/16" = 1'-0"

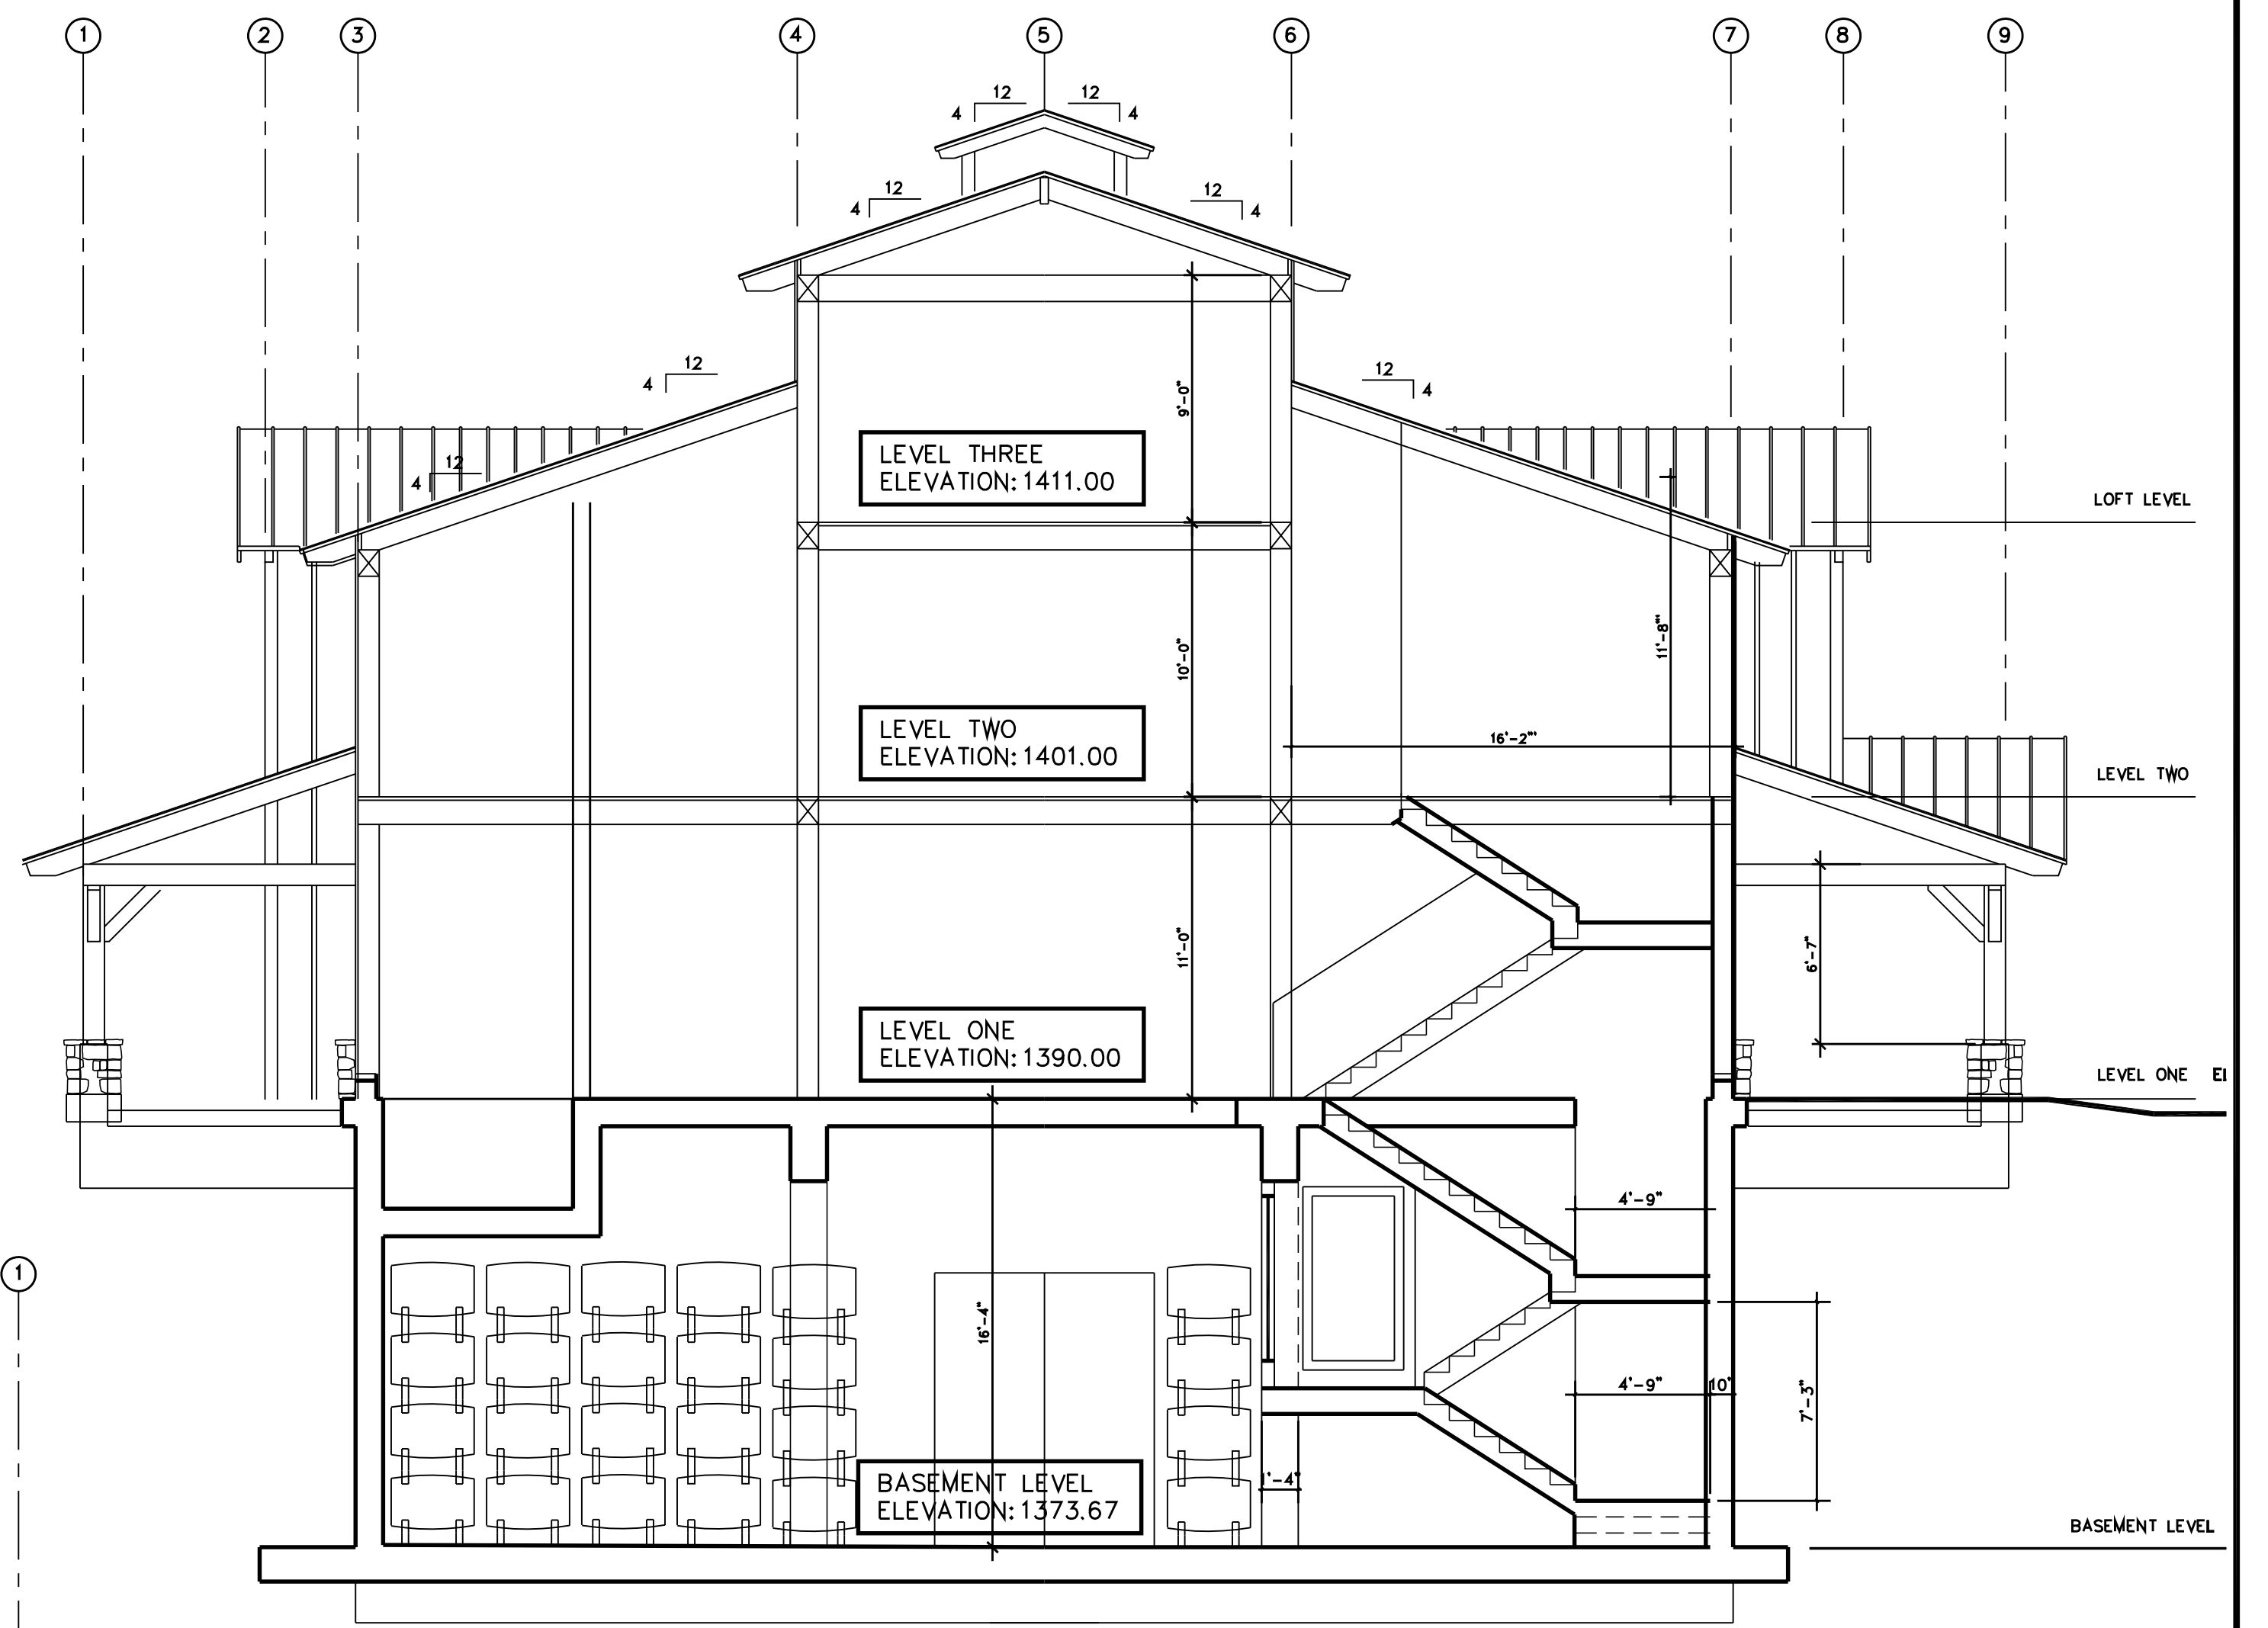

SECTION


BUILDING TWO - LOOKING SOUTH

SCALE: 3/16" = 1'-0"

NO.	DATE	DESCRIPTION	BY
6-15-07		PRELIMINARY USE PERMIT	

SIX SIGMA RANCH AND WINERY
 13372 SPRUCE GROVE ROAD
 LOWER LAKE, CALIFORNIA

**MULTI PURPOSE BUILDING:
 NORTH AND SOUTH ELEVATIONS,
 STAIRWELL SECTION, SECTION**

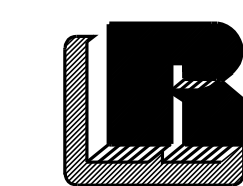

RUZICKA ASSOCIATES
 CONSULTING ENGINEERS
 CIVIL ENGINEERING PLANNING SURVEYING
 P.O. BOX 1189 2495 PARALLEL DRIVE
 LAKEPORT, CA 95453 (707) 263-6155
 FAX (707) 263-0768

DRAWN BY:	DDD	DATE:	OCT. 3, 2008
CHECKED BY:	TAH	DRAWING NO.:	N&S ELEVS
JOB NO.:	05-6207	SHEET	A6 OF 6